


WOHNUNG 56
85.18 + 4.76 = 89.94 M²

WOHNUNG 21
85.18 + 4.76 = 89.94 M²

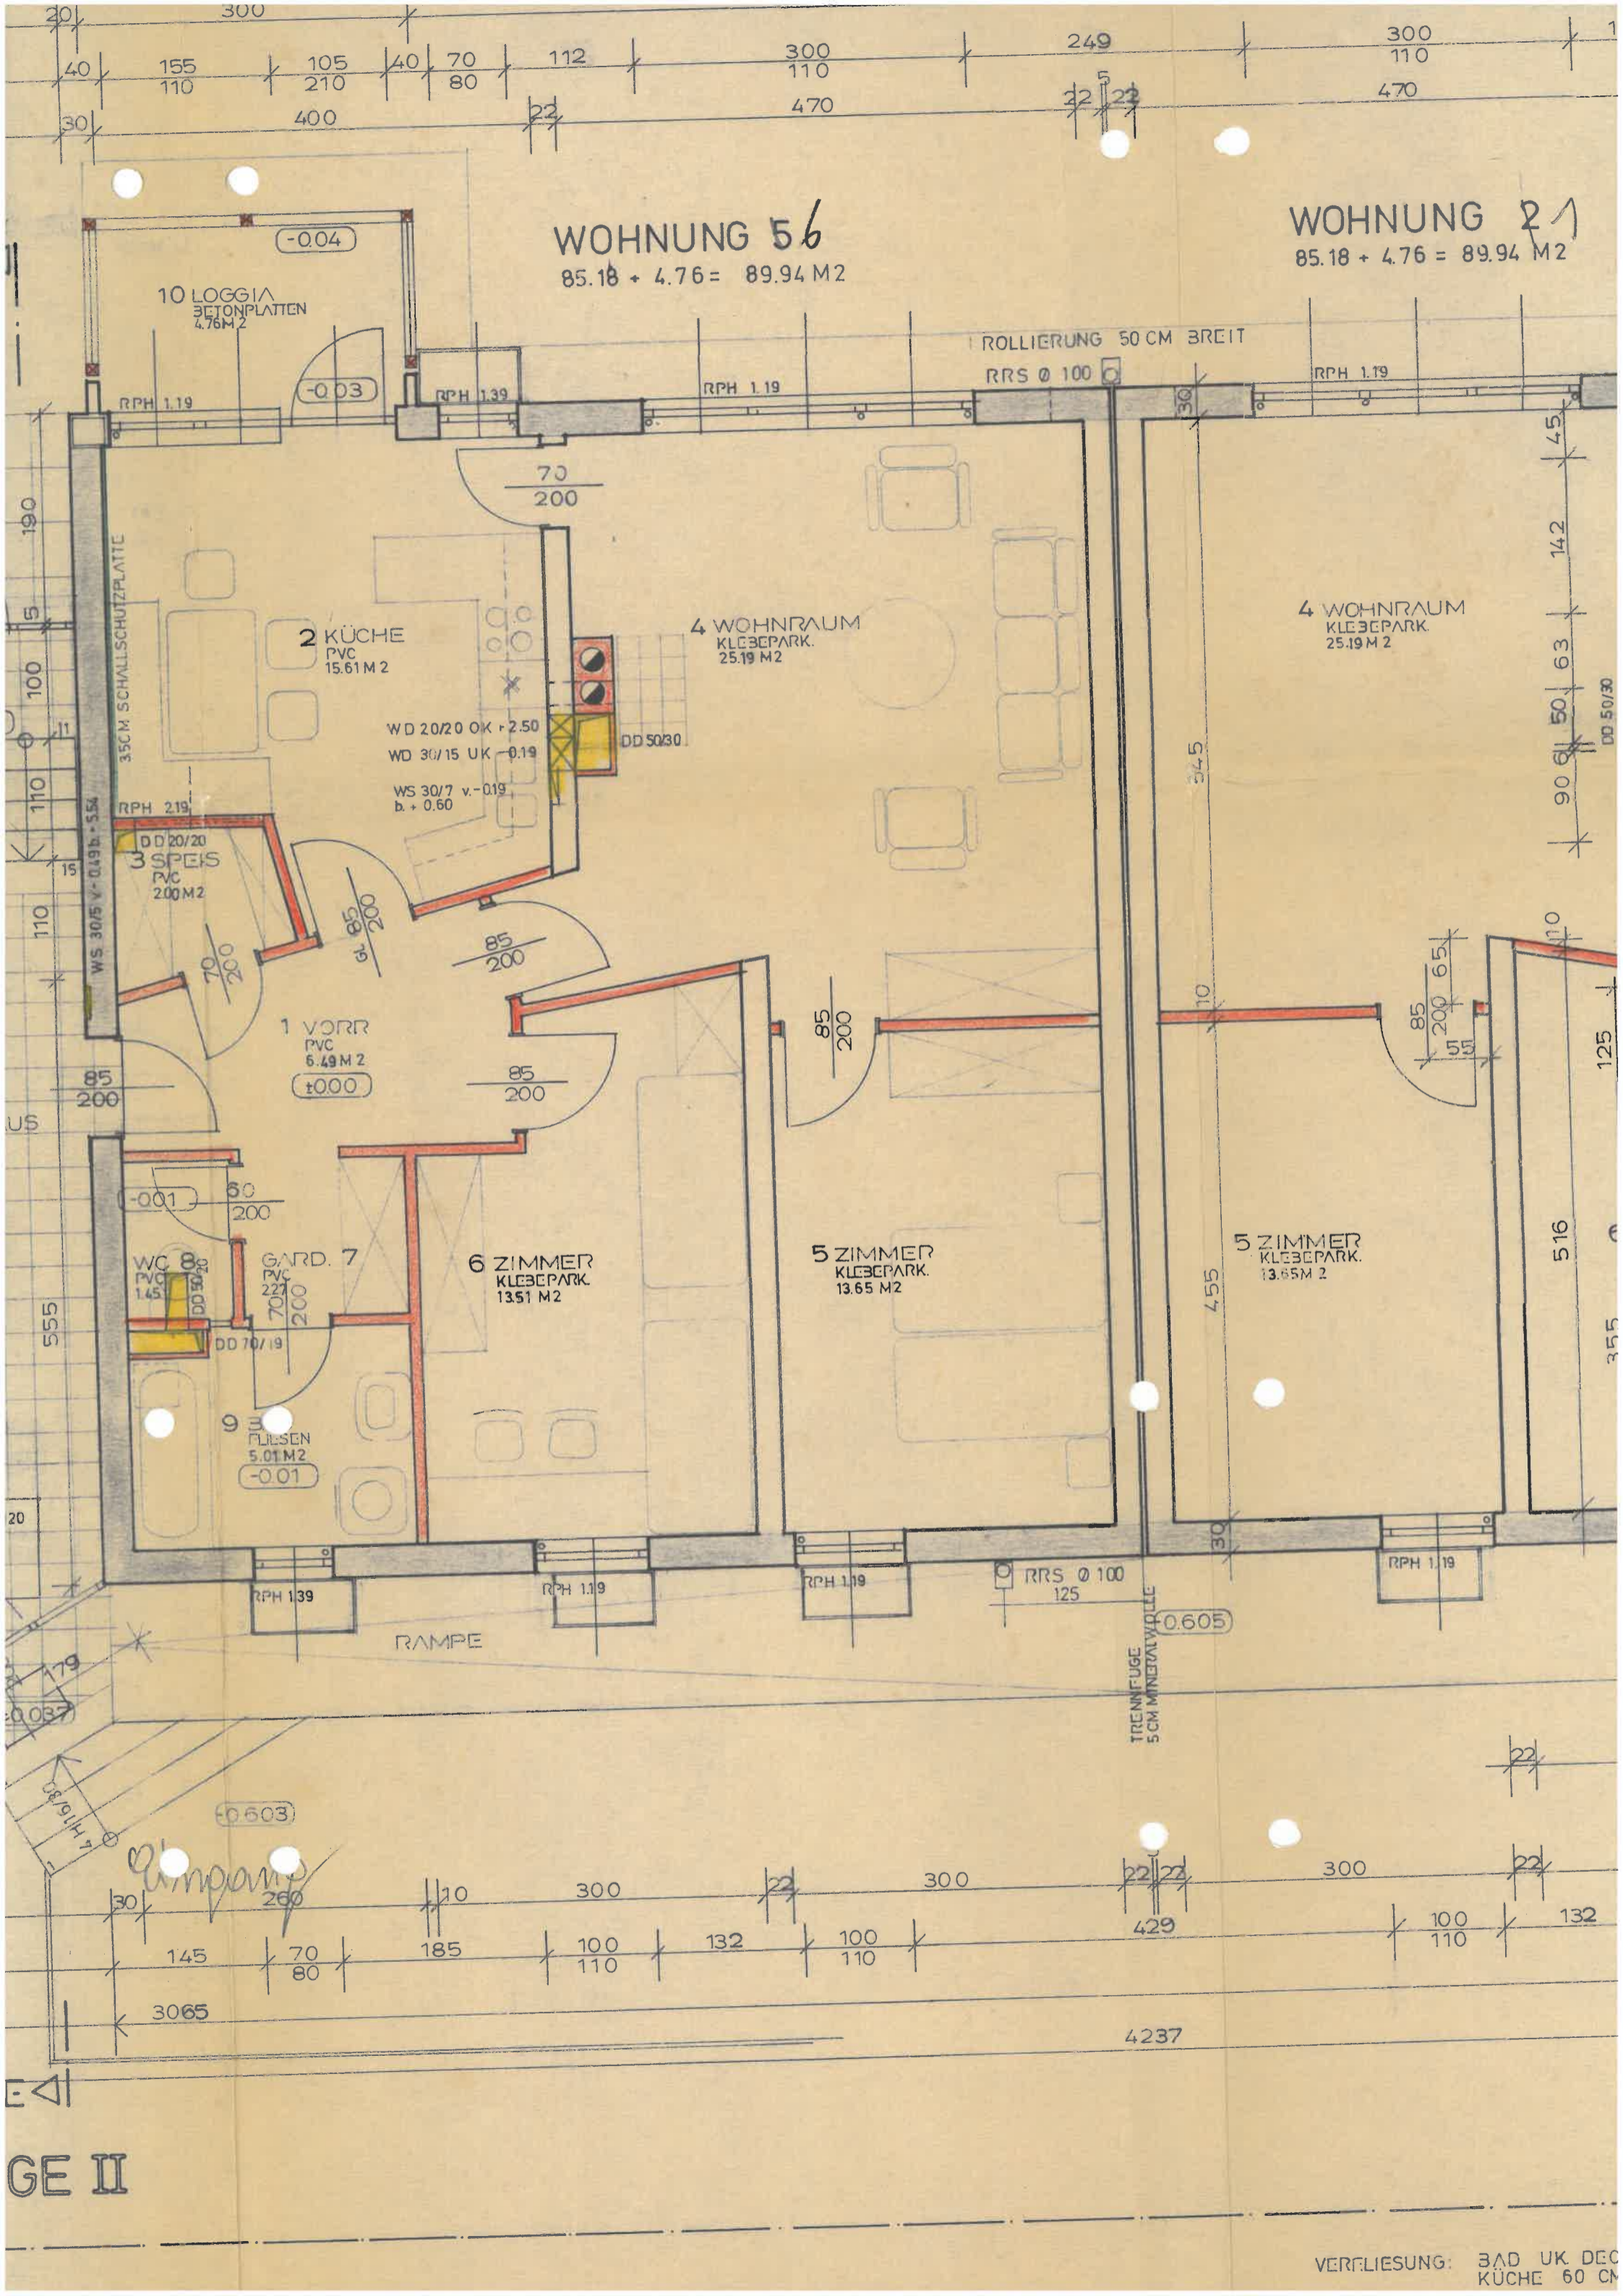

10 LOGGIA
BETONPLATTEN
4.76 M²

-0.04

-0.03

ROLLIERUNG 50 CM BREIT
RRS Ø 100

RPH 1.19

2 KÜCHE
PVC
15.61 M²

4 WOHNRAUM
KLEBEPARK.
25.19 M²

4 WOHNRAUM
KLEBEPARK.
25.19 M²

WD 20/20 OK +2.50
WD 30/15 UK -0.19
WS 30/7 v. -0.19
b. + 0.60

DD 50/30

RPH 219

DD 20/20
3 SPEIS
PVC
2.00 M²

1 VORR
PVC
5.49 M²
±0.00

-0.01

WC
PVC
1.45 M²

GARD. 7
PVC
2.22 M²

6 ZIMMER
KLEBEPARK.
13.51 M²

5 ZIMMER
KLEBEPARK.
13.65 M²

5 ZIMMER
KLEBEPARK.
13.65 M²

9
FLIESEN
5.01 M²
-0.01

RAMPE

RRS Ø 100
125

TRENNFUGE
5 CM MINERALWOLLE

±0.605

±0.603

Impamp

300

4237